




ALL DIMENSIONS TO BE CHECKED ON SITE PRIOR TO COMMENCEMENT OF WORKS - PLEASE REPORT ERRORS OR OMISSIONS TO THE ARCHITECT.

THIS DRAWING HAS BEEN PRODUCED FOR THE PURPOSES OF PLANNING
AND BUILDING REGULATIONS APPROVALS ONLY AND IS NOT INTENDED TO
BE A FULL WORKING DRAWING.



THIS DRAWING IS TO BE READ IN CONJUNCTION WITH ANY WRITTEN SPECIFICATIONS, SCHEDULES OF WORK AND STRUCTURAL ENGINEER'S DETAILS AS APPROPRIATE.

THIS DRAWING IS THE COPYRIGHT OF PUMP HOUSE DESIGNS AND ANY FURTHER REPRODUCTION OF THE PLAN IS NOT PERMITTED WITHOUT OBTAINING PRIOR CONSENT.

© CROWN COPYRIGHT 2024 - LICENCE NO. 100032237

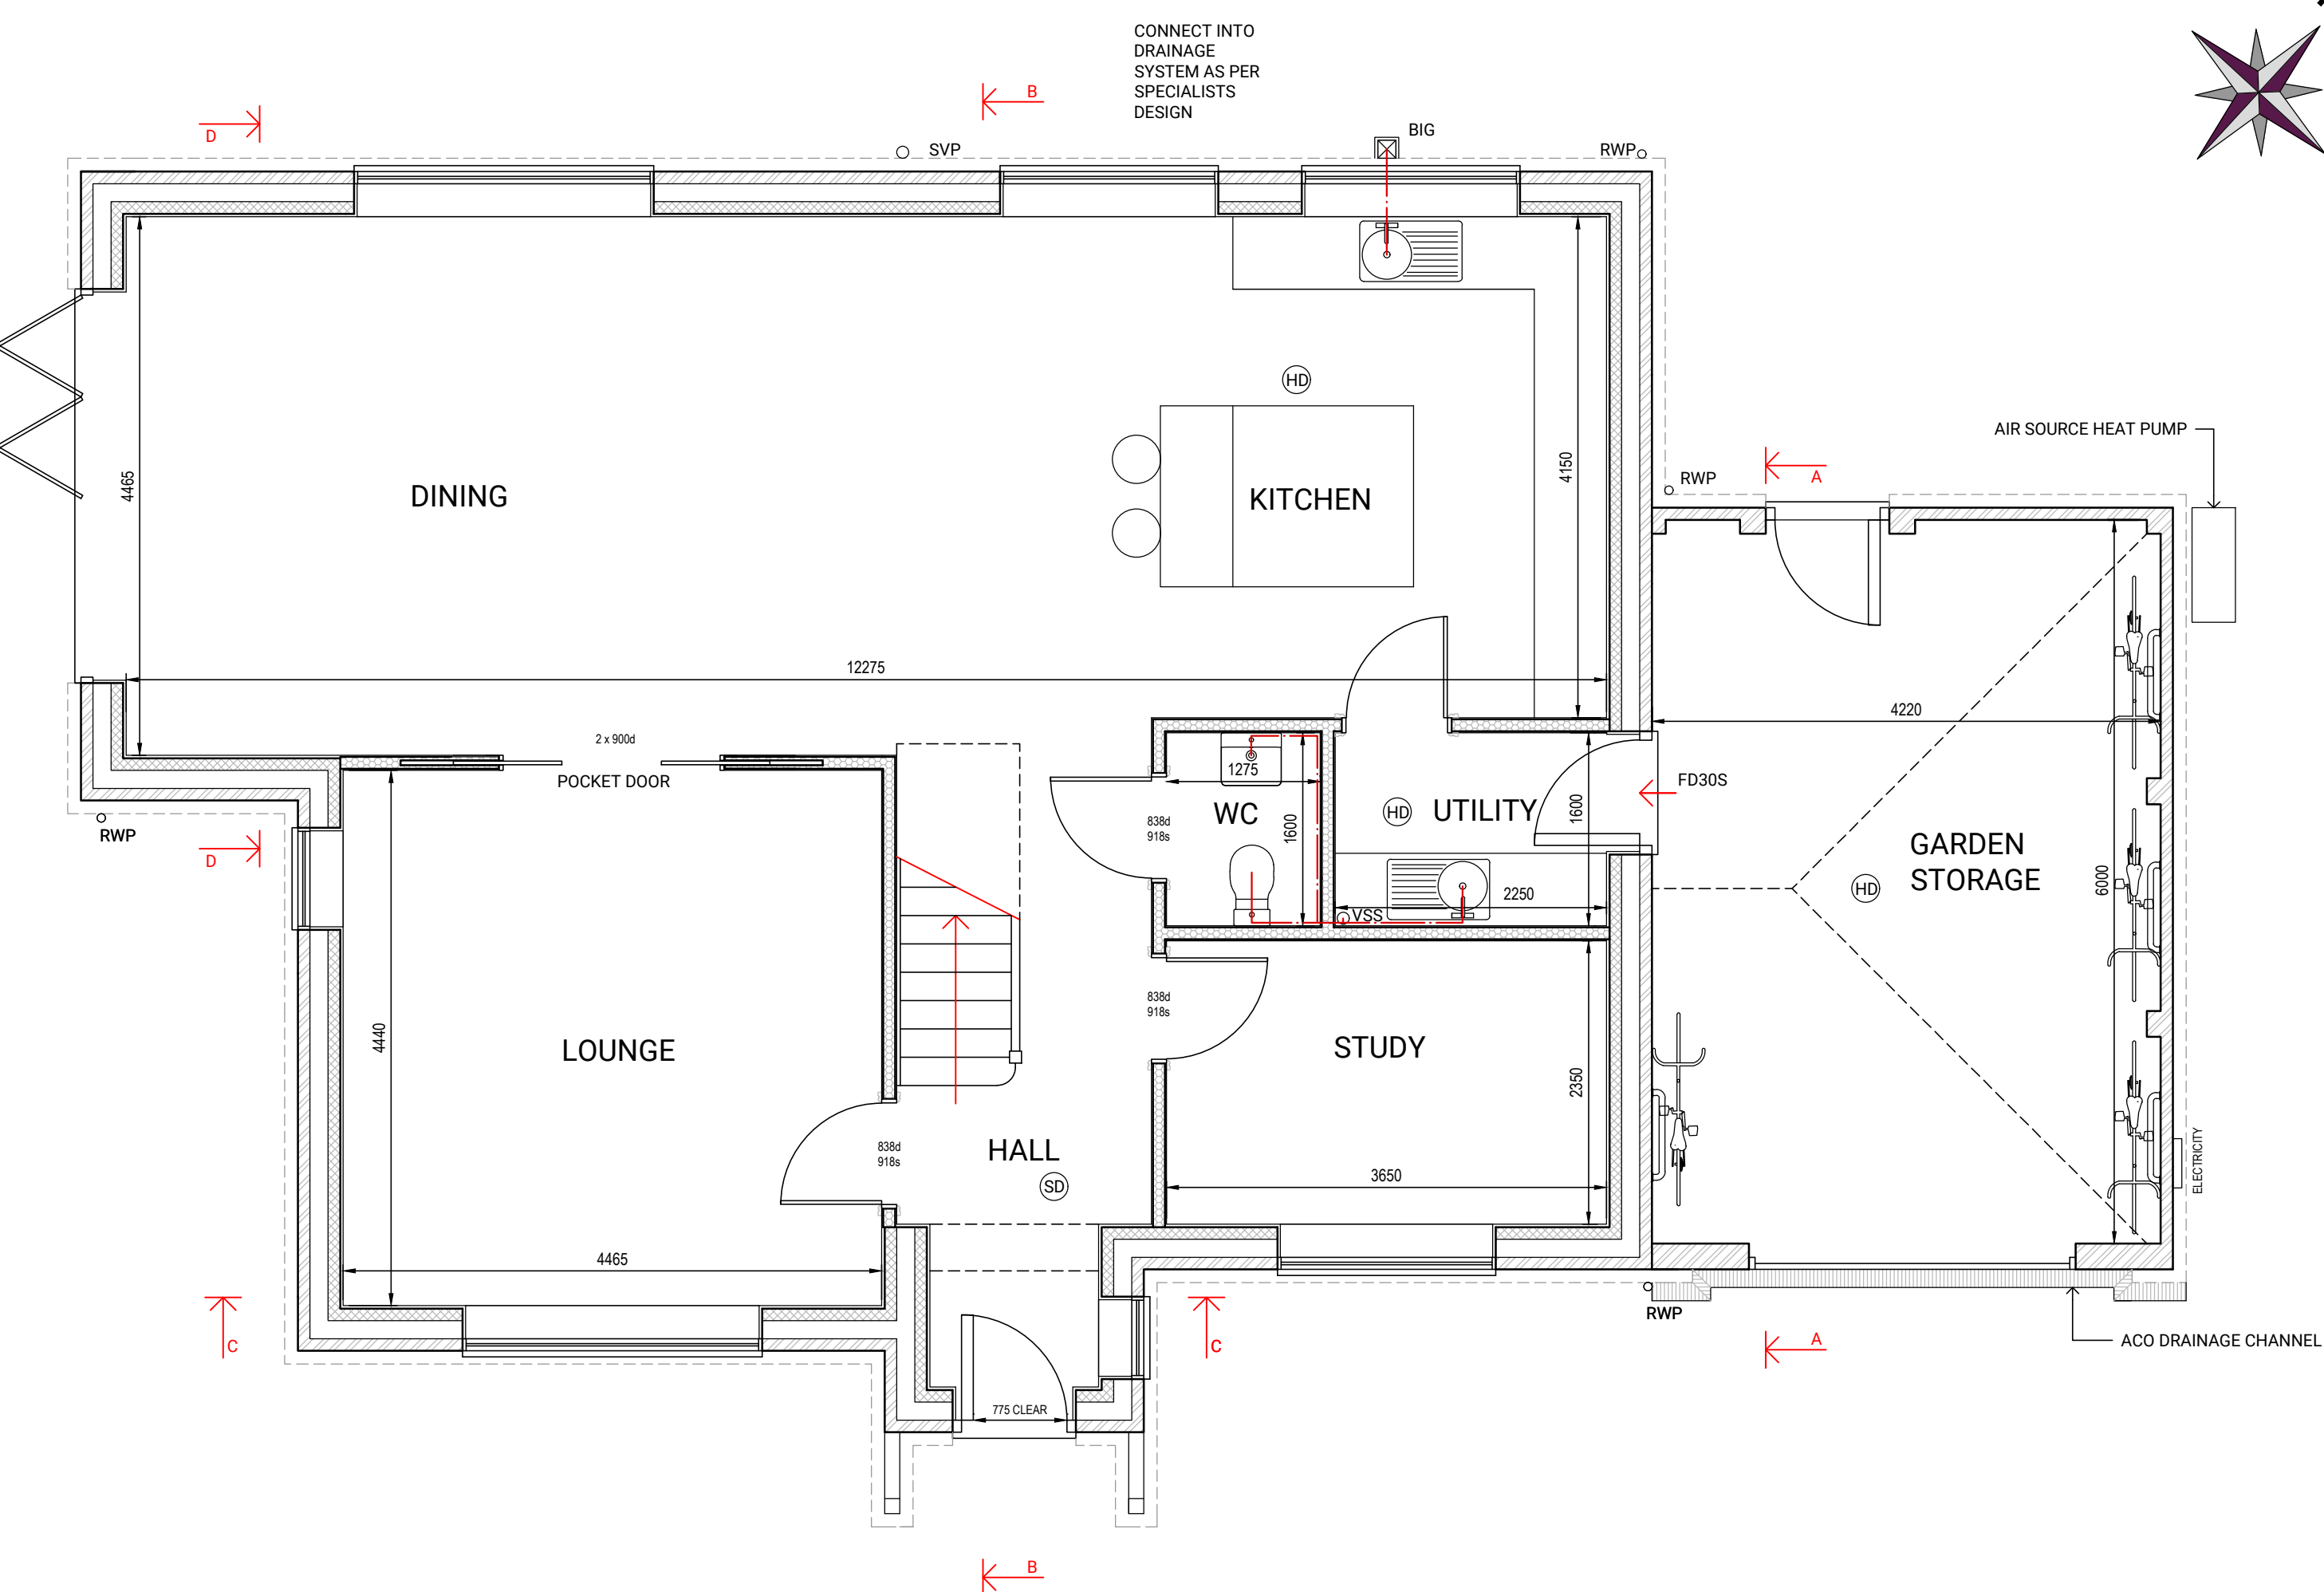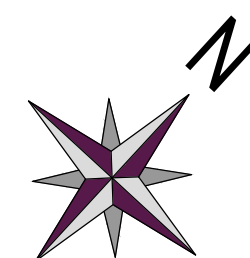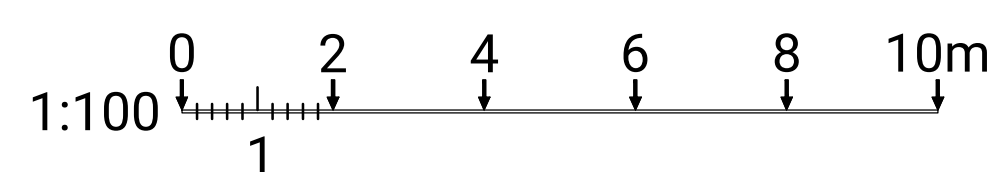

GROUND FLOOR PLAN
PLOT 1
199m² (+ 25m² GARDEN STORAGE)

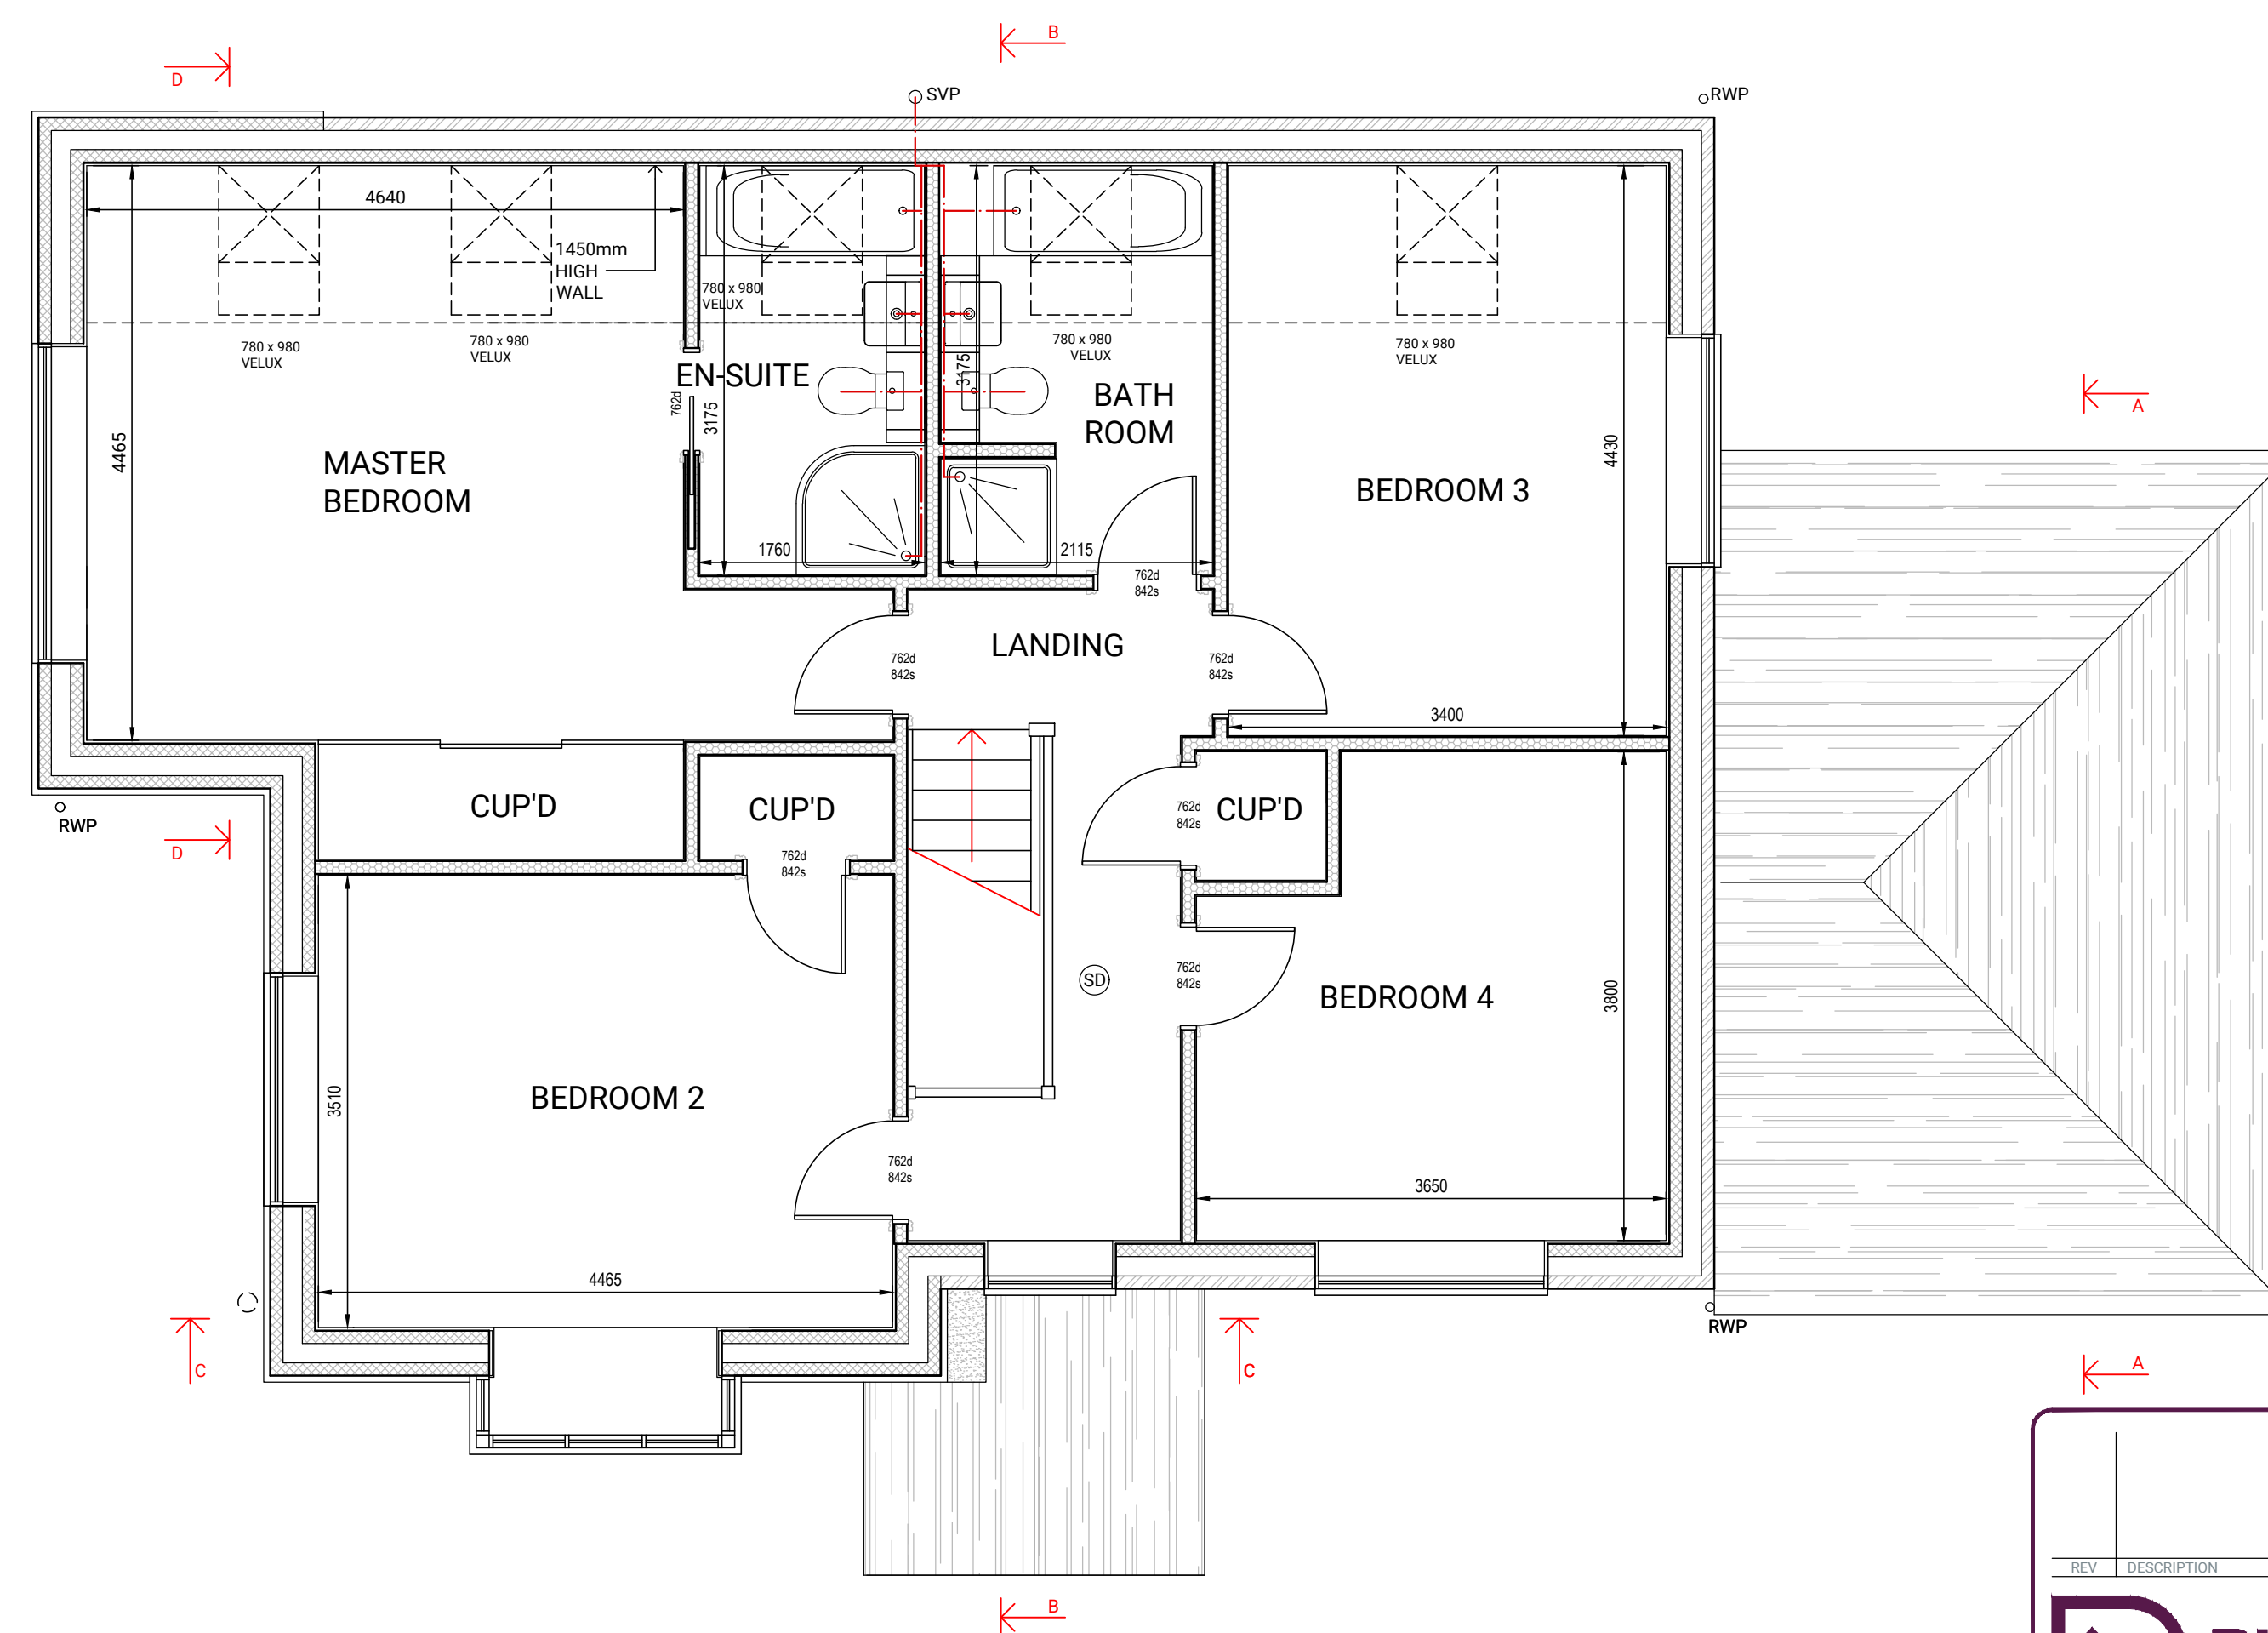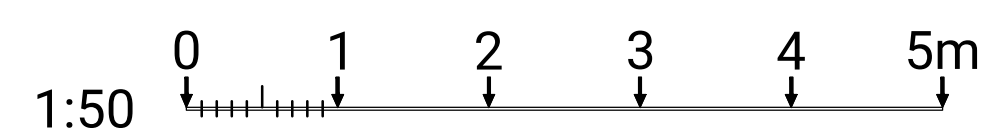

FIRST FLOOR PLAN

REV	DESCRIPTION	BY	DATE



PUMPHOUSE DESIGNS

Architectural & Interior Design Consultants

 01424 871120
 info@pumphousedesigns.co.uk

CLIENT

Mr M Corti

PROJECT

MILTDOWN LODGE
LODGE FARM
UCKFIELD
TN22 3YP

DRAWING

PLOT 1 - PROPOSED FLOOR PLANS & ELEVATION

PRIOT ISSUE	DRAWN BY	SCALE @ A
01.11.2024	AW	1:50 & 1:100

DRAWING NO.

7692 / P1 / BR / 1