

GENERAL NOTES

ALL DIMENSIONS TO BE CHECKED ON SITE PRIOR TO COMMENCEMENT OF WORKS - PLEASE REPORT ERRORS OR OMISSIONS TO THE ARCHITECT.

THIS DRAWING HAS BEEN PRODUCED FOR THE PURPOSES OF PLANNING AND BUILDING REGULATIONS APPROVALS ONLY AND IS NOT INTENDED TO BE A FULL WORKING DRAWING.

THIS DRAWING IS TO BE READ IN CONJUNCTION WITH ANY WRITTEN SPECIFICATIONS, SCHEDULES OF WORK AND STRUCTURAL ENGINEER'S DETAILS AS APPROPRIATE.

THIS DRAWING IS THE COPYRIGHT OF PUMP HOUSE DESIGNS AND ANY FURTHER REPRODUCTION OF THE PLAN IS NOT PERMITTED WITHOUT OBTAINING PRIOR CONSENT.

© CROWN COPYRIGHT 2024 - LICENCE NO. 100032237



FRONT ELEVATION (NORTH EAST)





SIDE ELEVATION (NORTH WEST)





REAR ELEVATION (SOUTH WEST)



SIDE ELEVATION (SOUTH EAST)

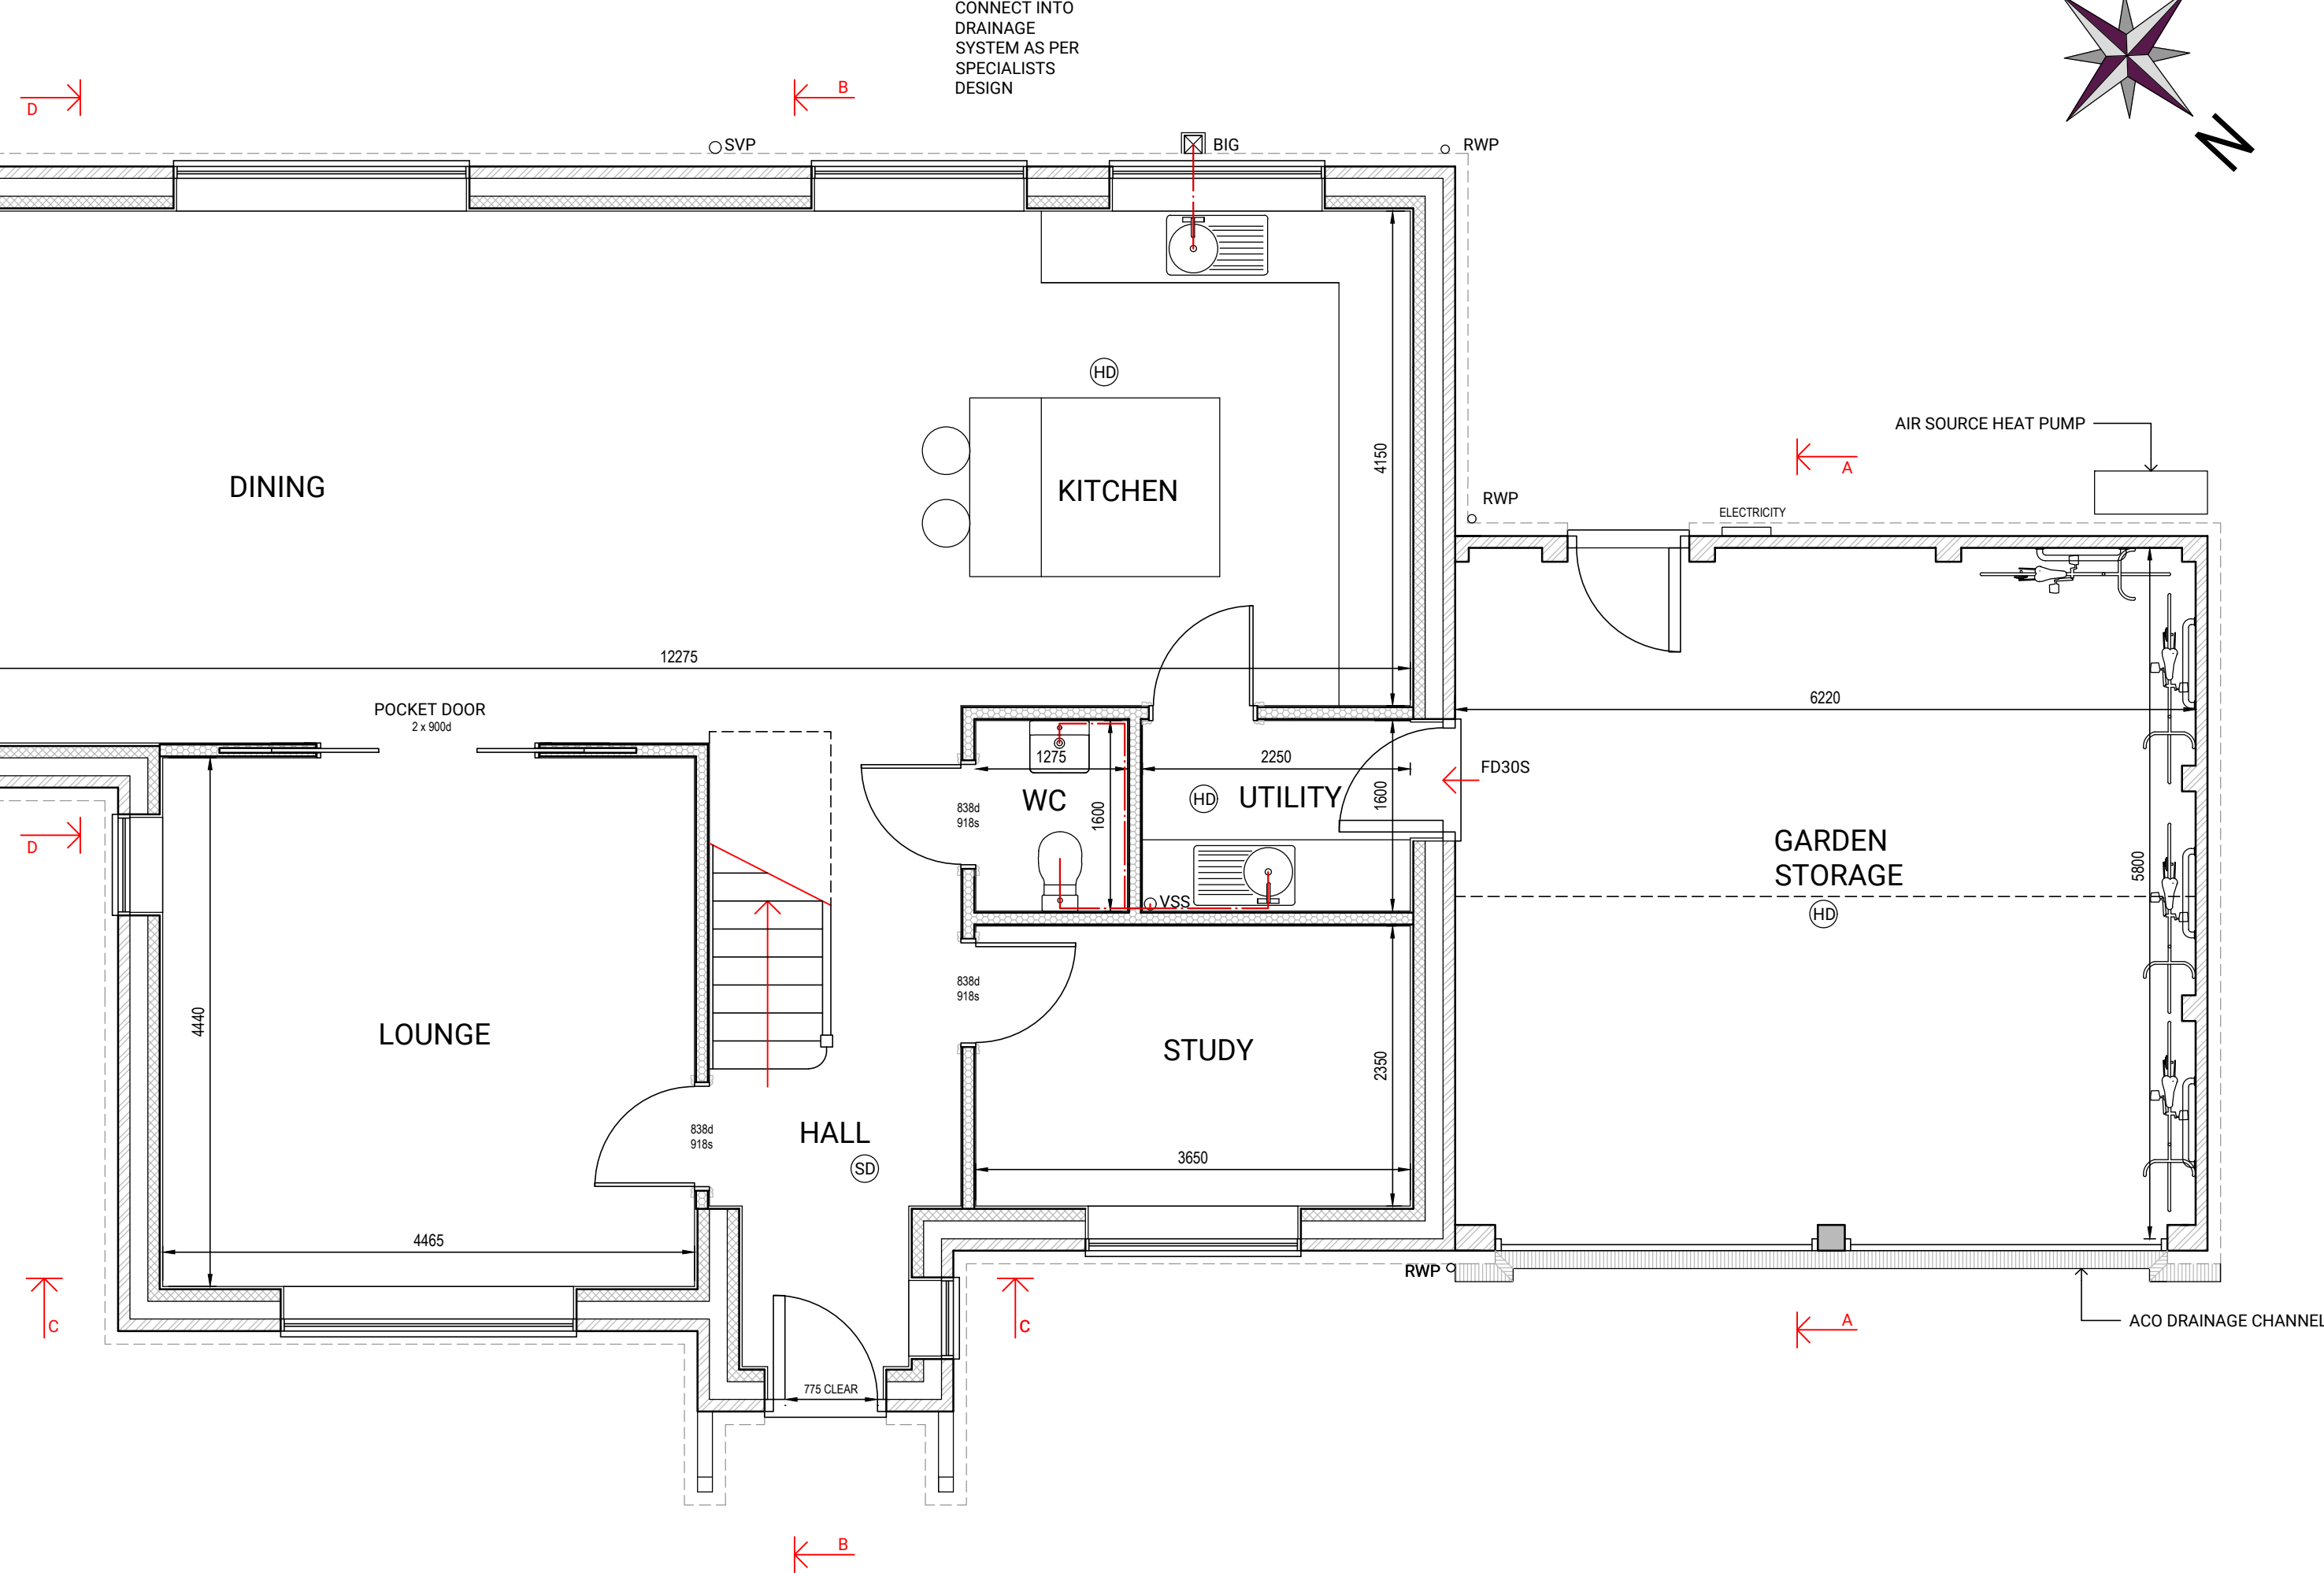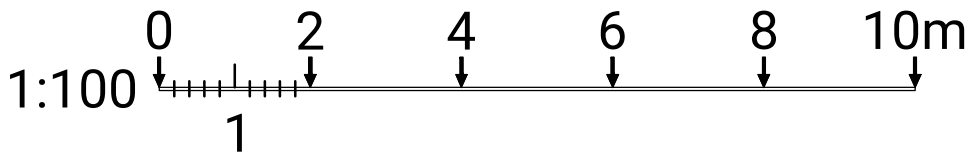

GROUND FLOOR PLAN
PLOT 2
199m² (+ 35m² GARDEN STORAGE)

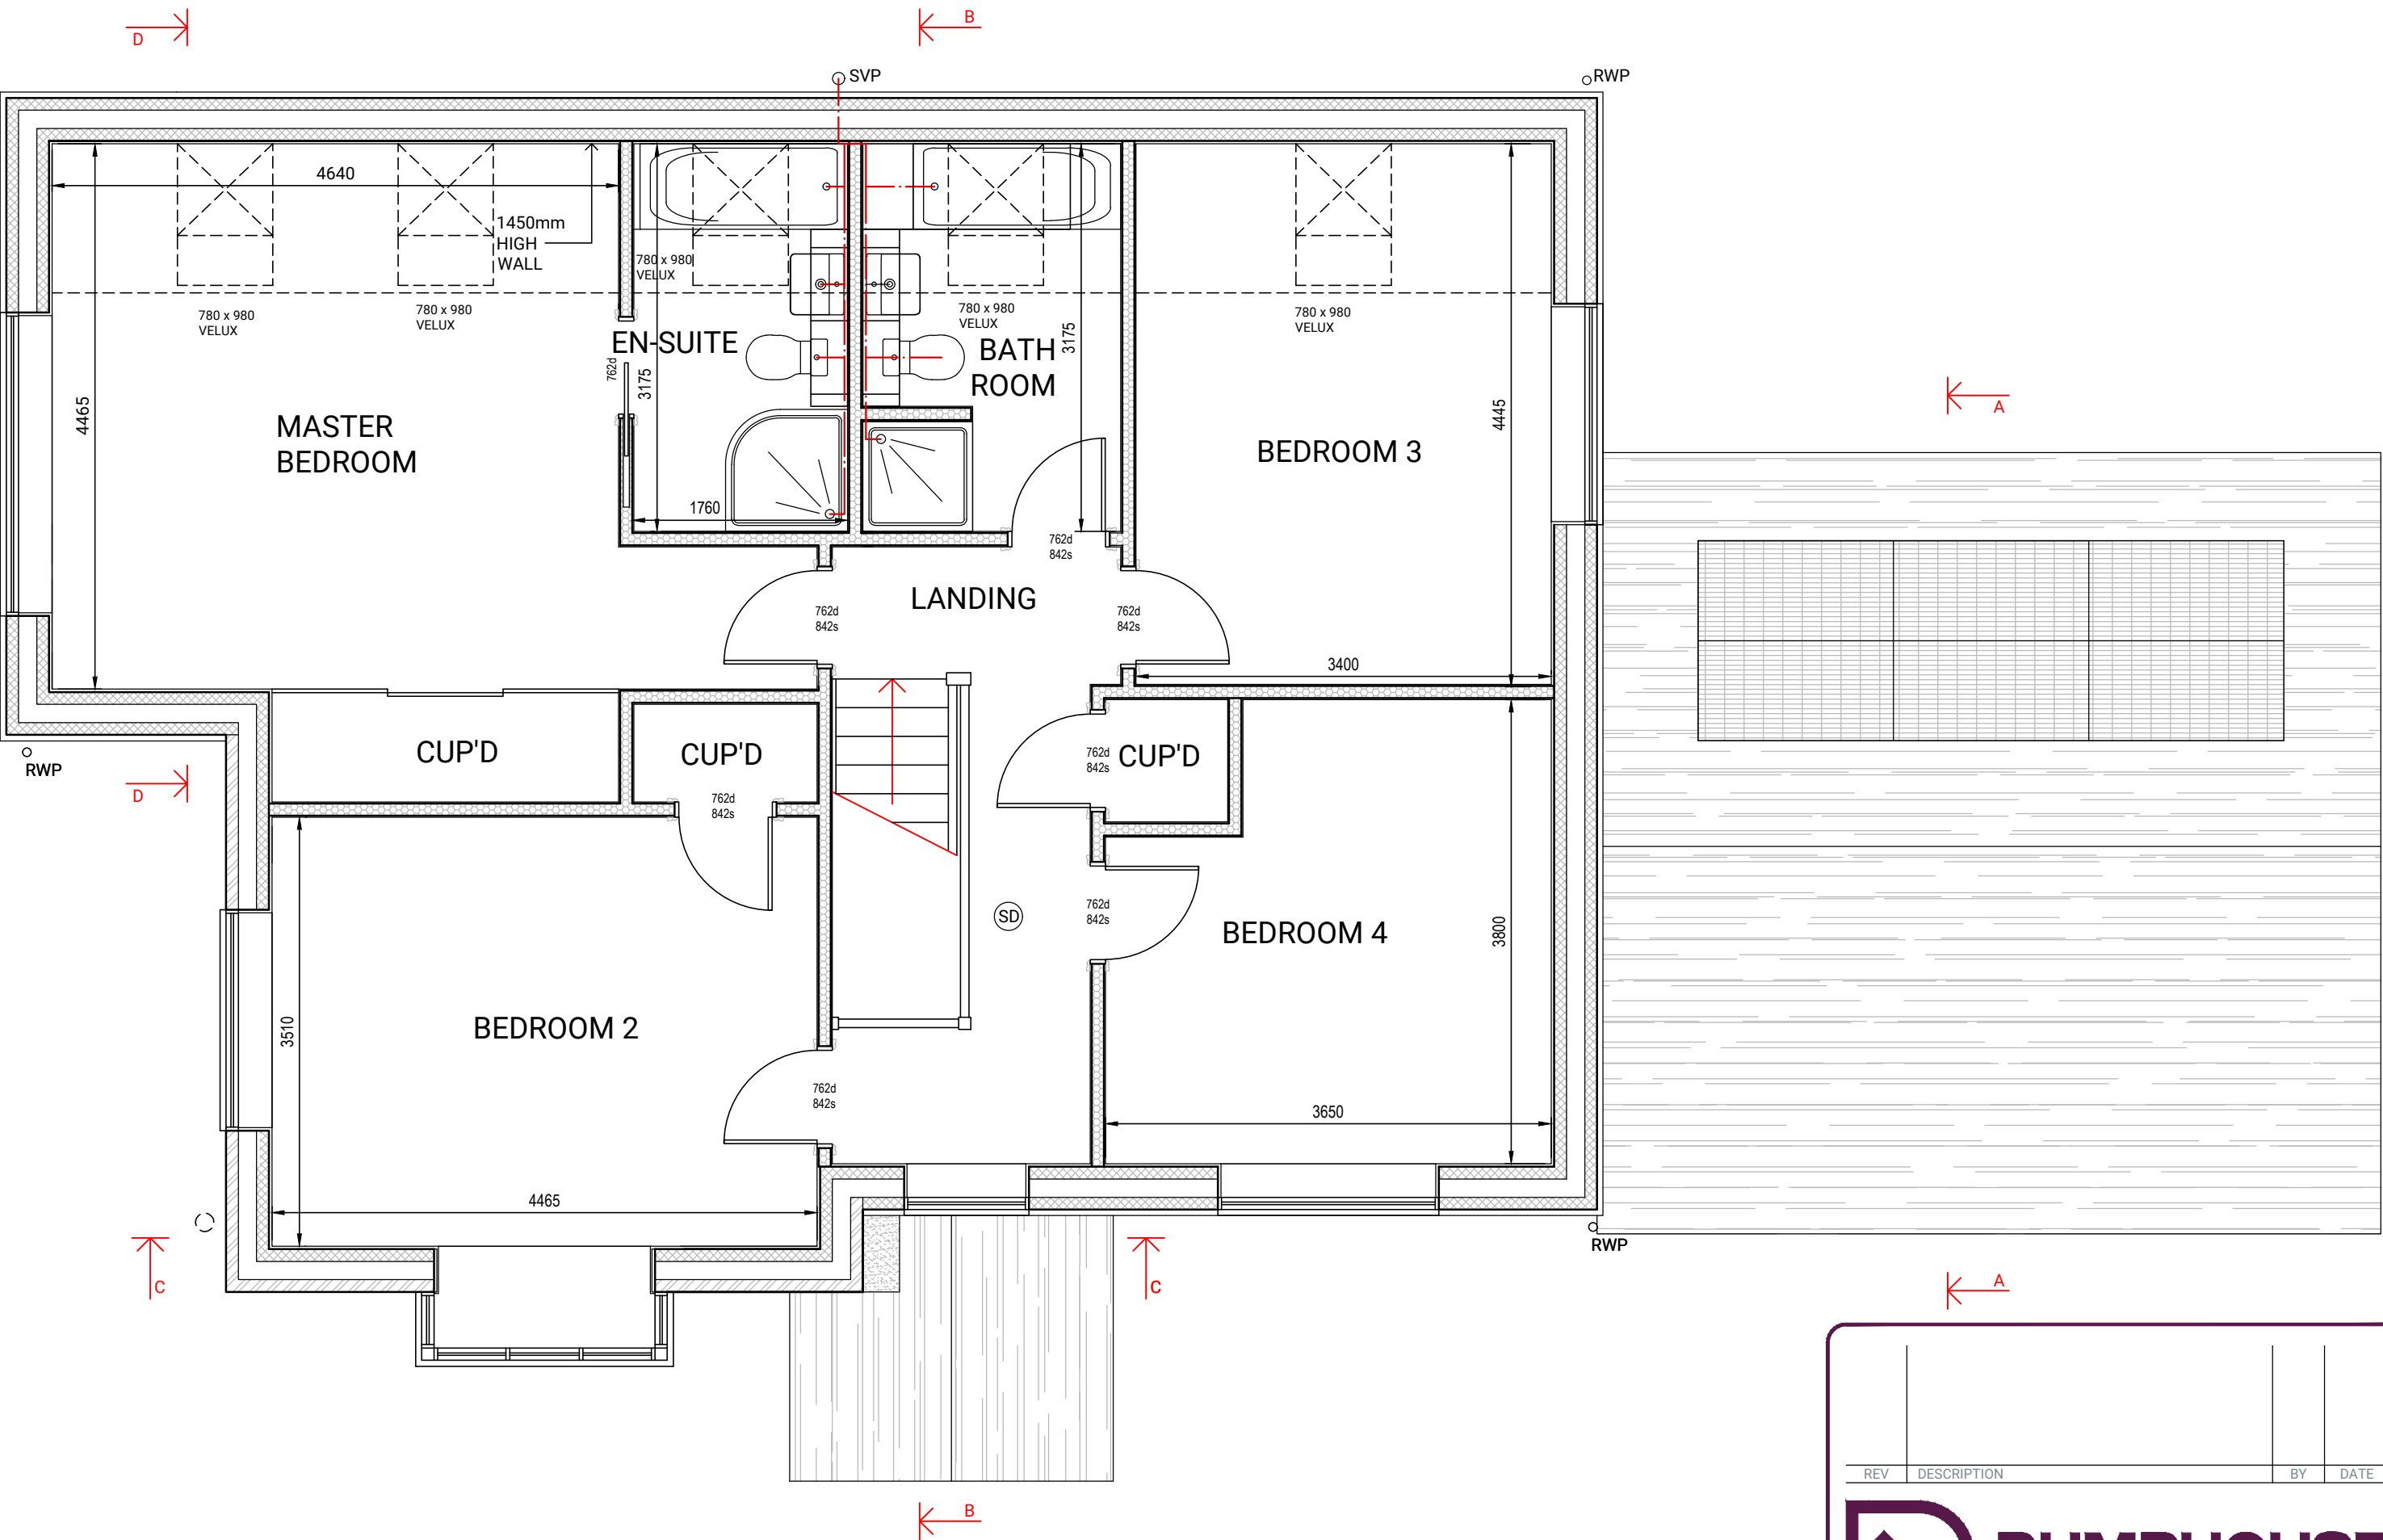 

FIRST FLOOR PLAN

REV	DESCRIPTION	BY	DATE

**PUMPHOUSE
DESIGNS**

Architectural & Interior Design Consultants

01424 871120 info@pumphousedesigns.co.uk

CLIENT

Mr M Corti

PROJECT

PILTDOWN LODGE
LODGE LANE
UCKFIELD
TN22 3YP

DRAWING

PLOT 2 - PROPOSED FLOOR PLANS & ELEVATIONS

FIRST ISSUE DRAWN BY SCALE @ A1

01.11.2024 AW 1:50 & 1:100

DRAWING NO.

7692 / P2 / BR / 1